


INSTALL SOLAR POWERED  
SPEED DISPLAY BOARD  
WITH EXISTING SIGNAGE




Location: High Street  
Date: 07/28/10  
Drawn by: KAF  
Approved by: PMD  
SAFETY IMPROVEMENTS

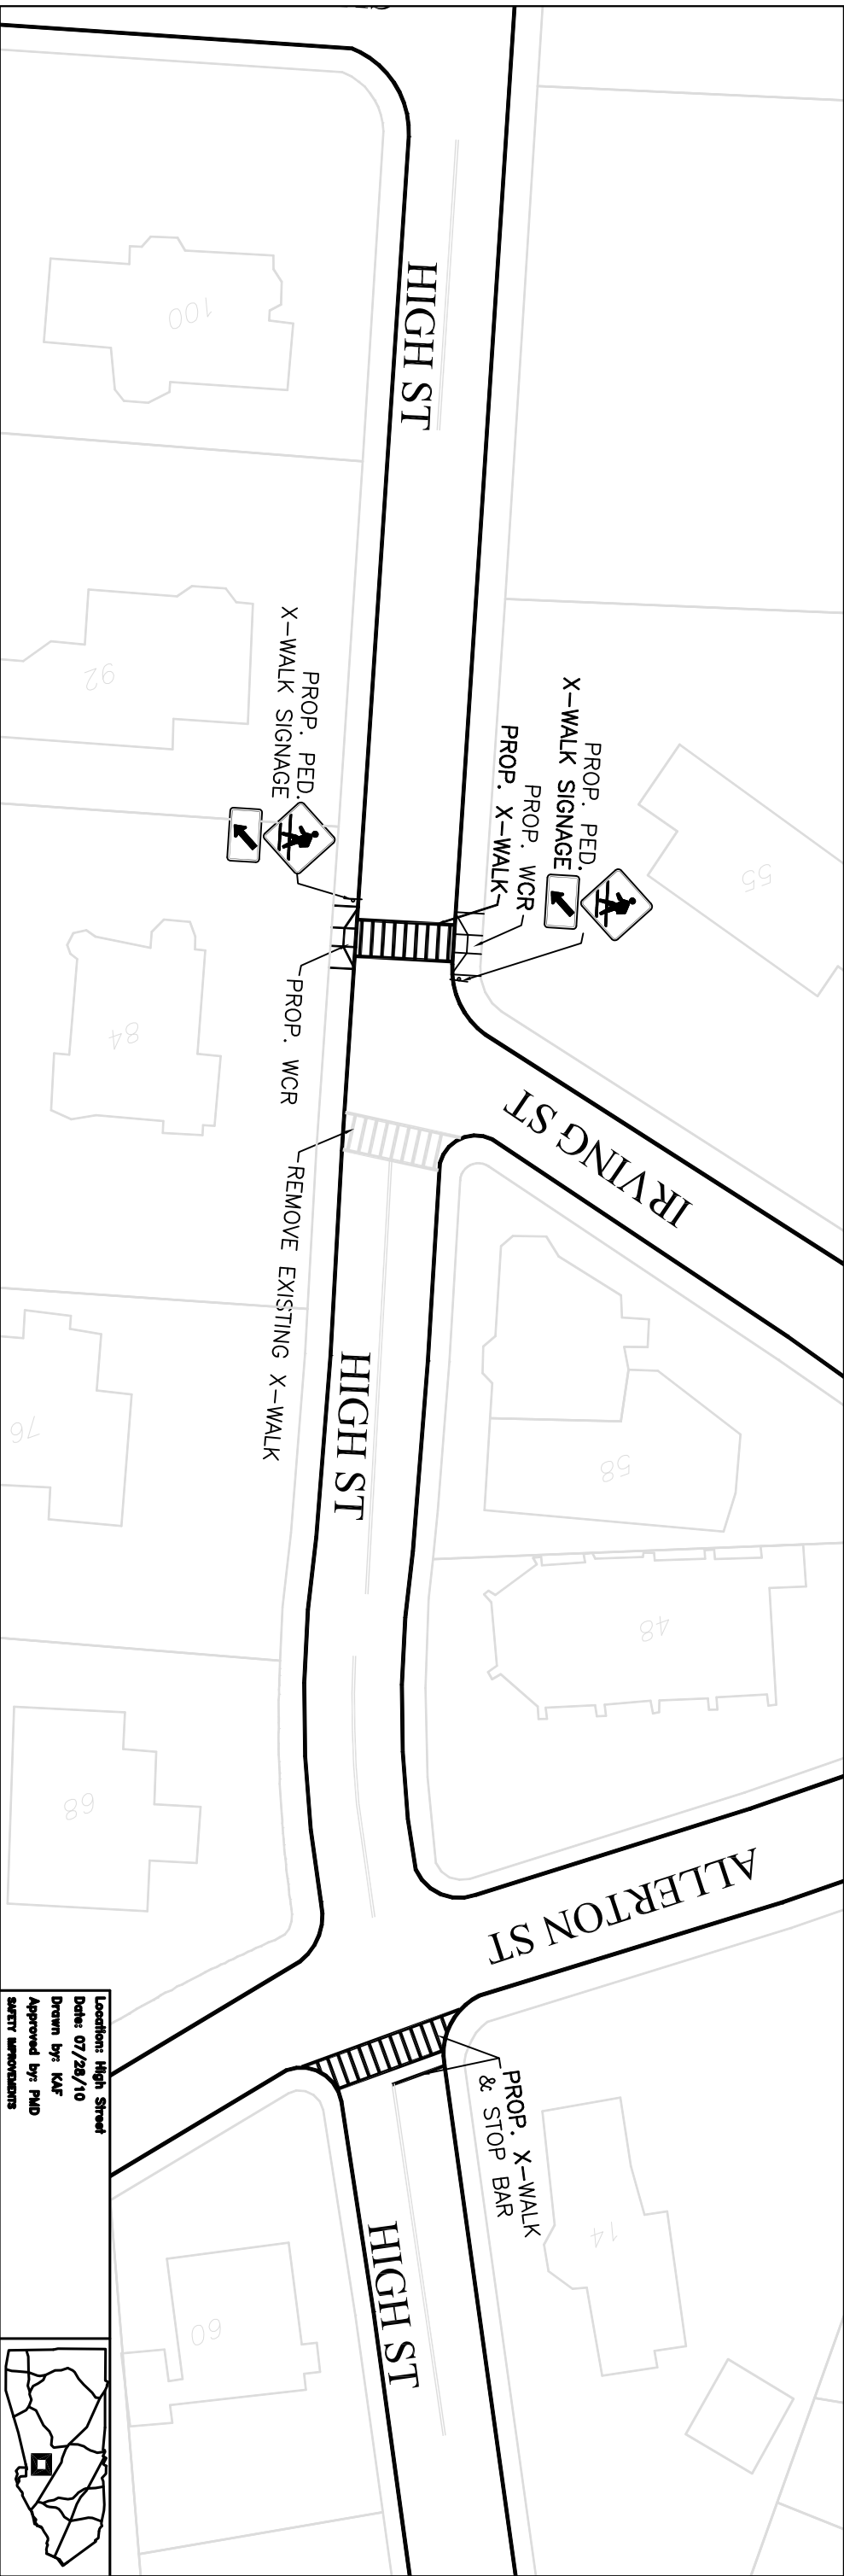






Raised Crosswalk  
Location #1

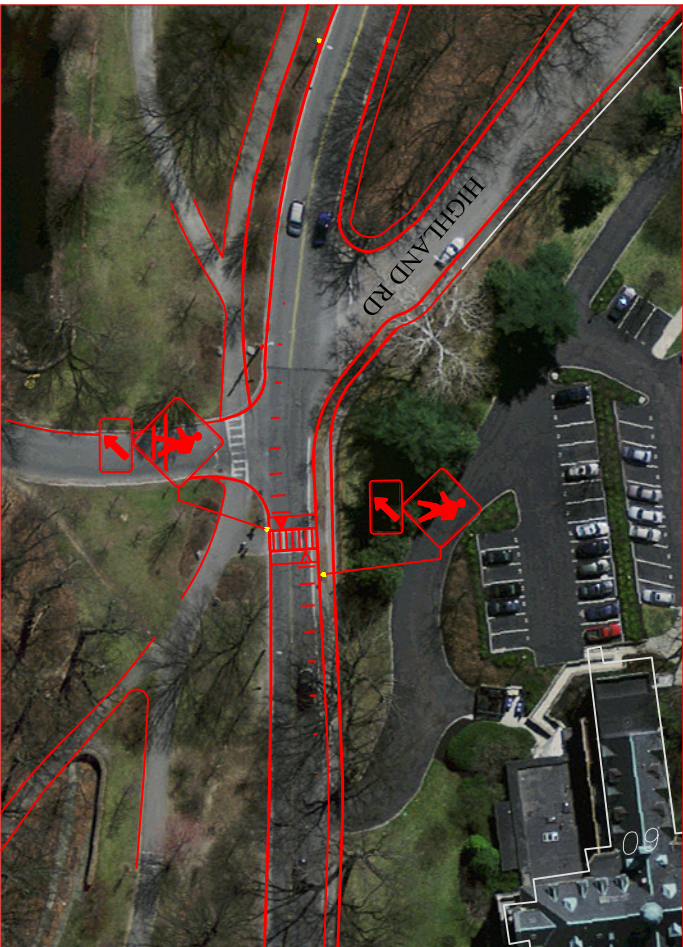


Raised Crosswalk  
Location #2



Crosswalk With Signage  
Location #3

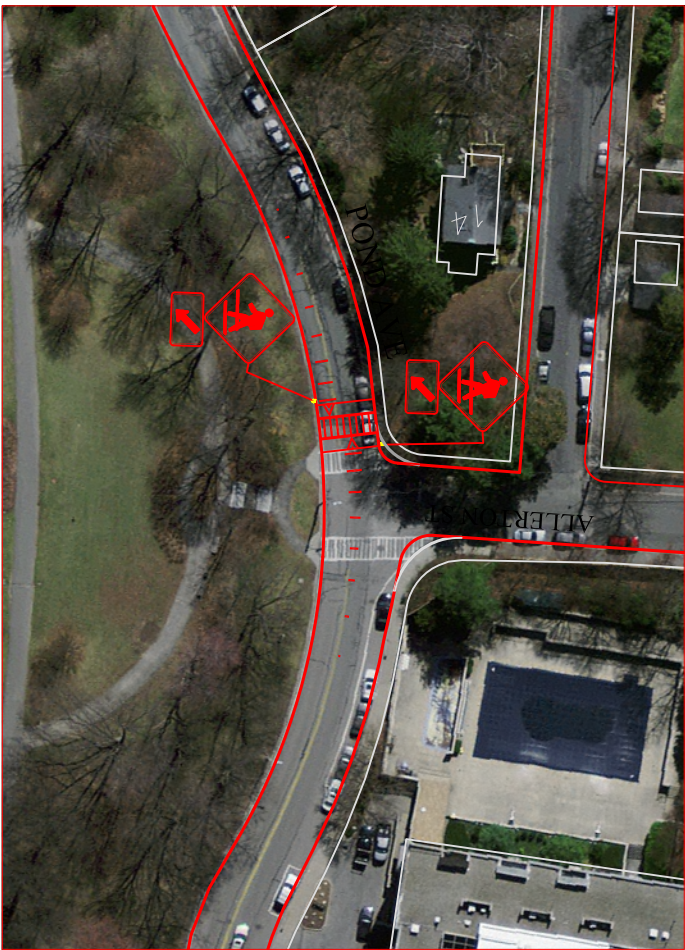

Raised Crosswalk  
Location #4

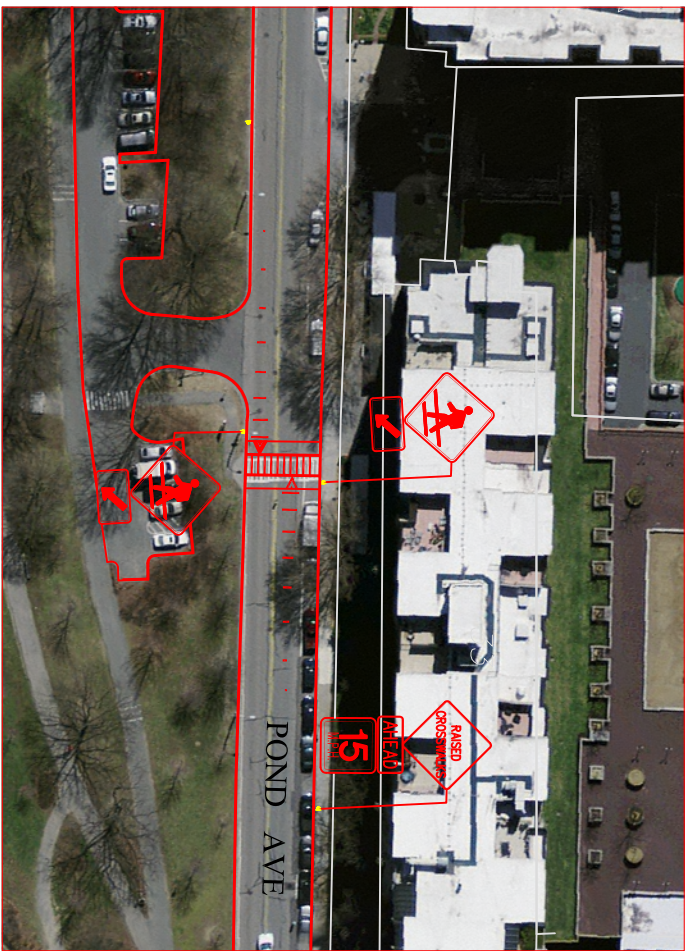

Raised Crosswalk  
Location #5

Location: Pond Avenue  
Date: 01/20/11  
Drawn/Designed by: KAF  
Approved by: PMD  
PROPOSED TRAFFIC CALMING MEASURES

