



Location: High Street  
 Date: 4/28/11  
 Drawn by: KAF  
 Approved by: PMD  
 SAFETY IMPROVEMENTS



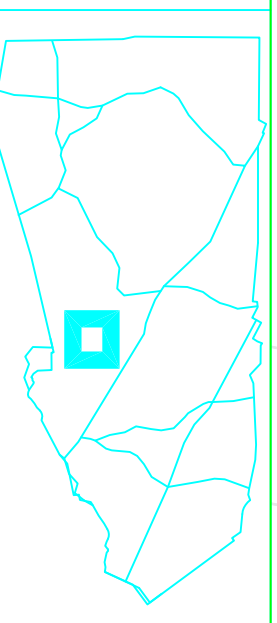

# The Town Of Brookline

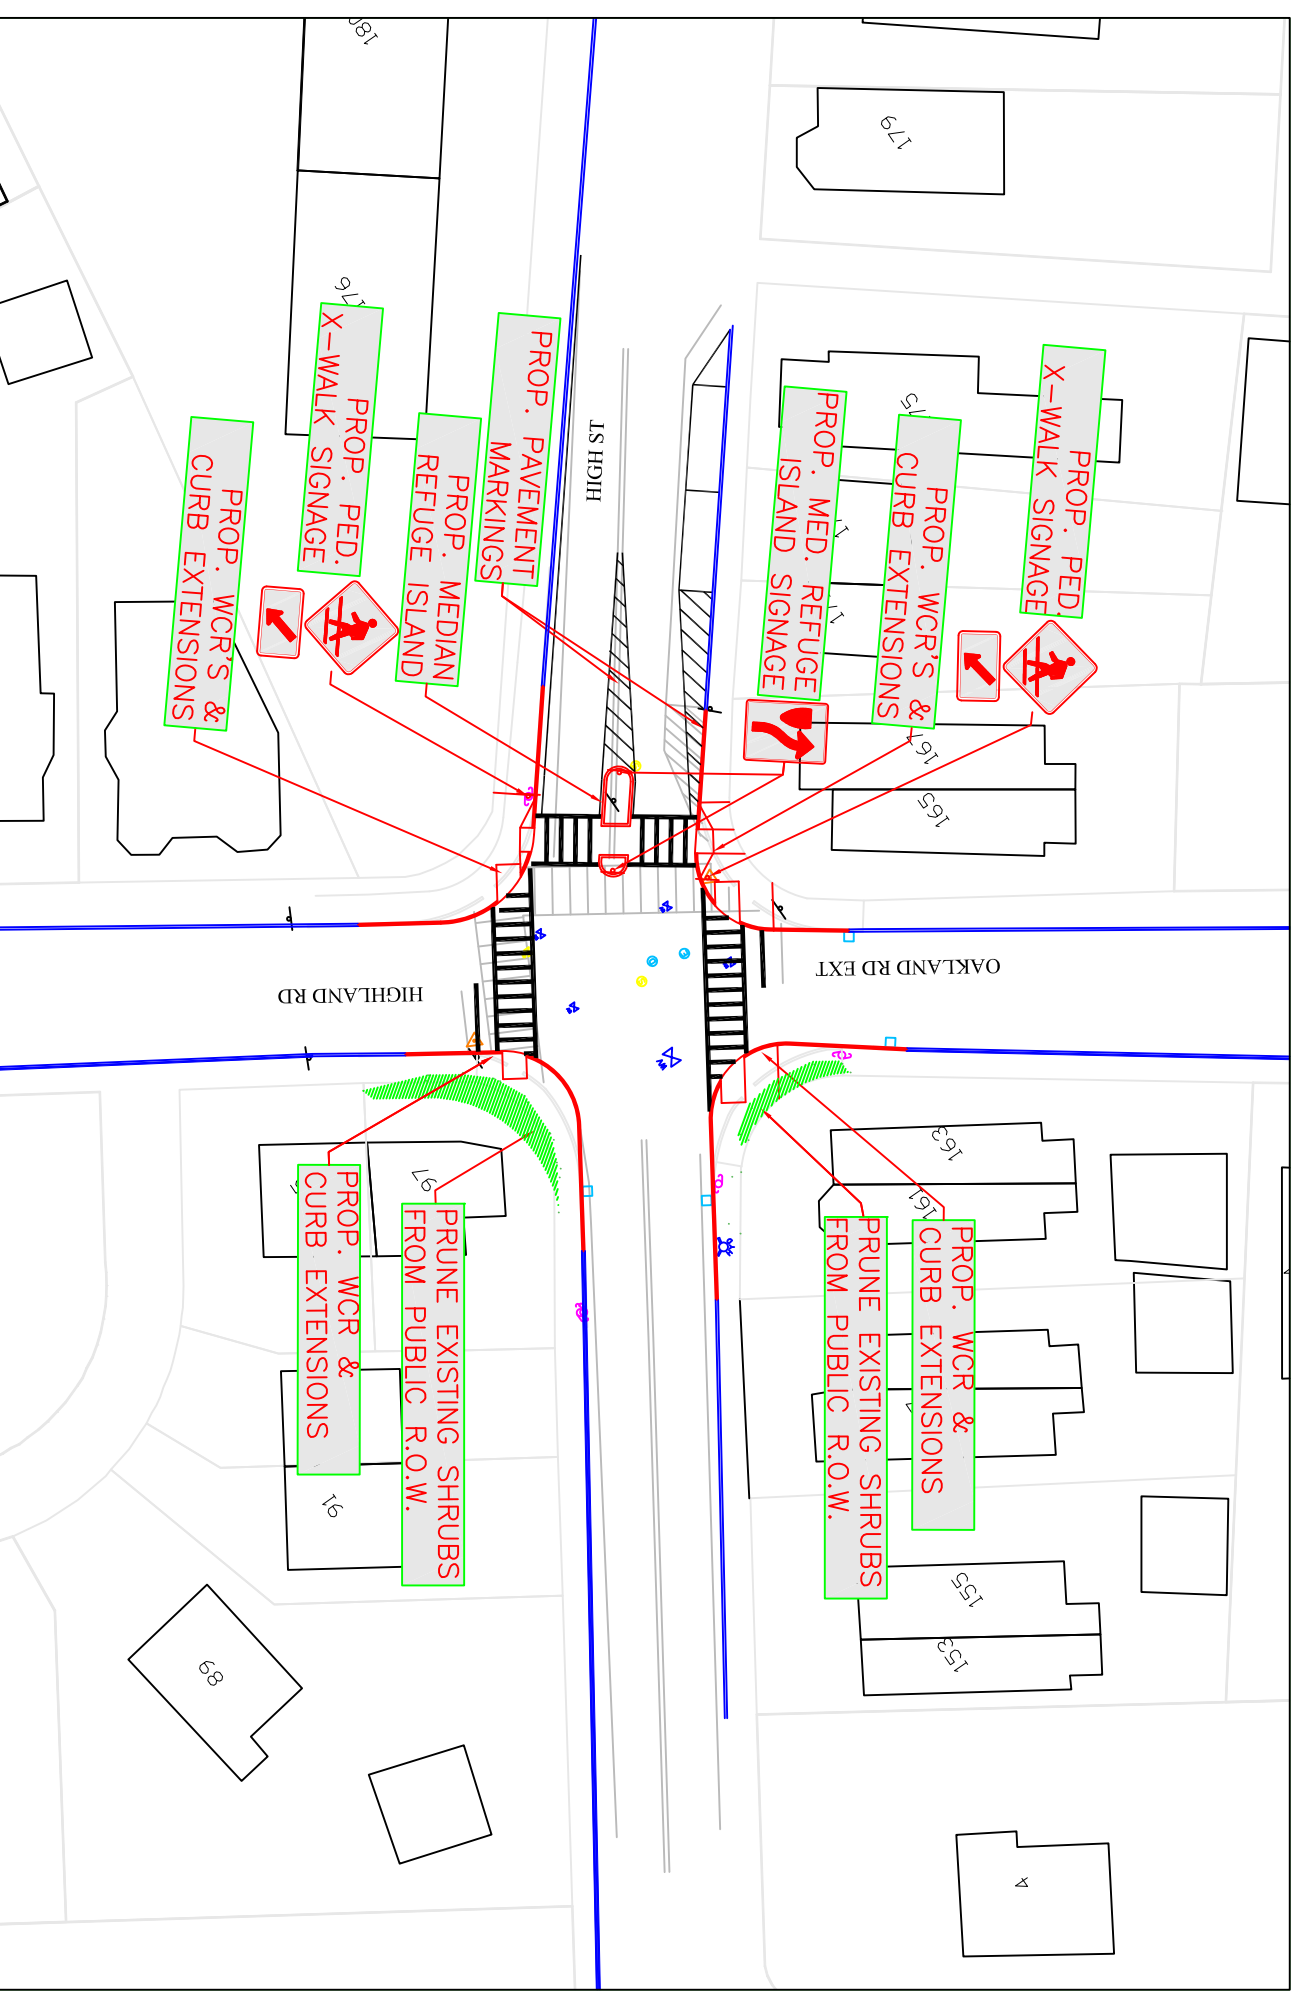

Location: High St. @ Highland Rd.


Date: 04/28/11


Drawn by: KAF

Approved by: PMD

ALTERNATIVE #2

North

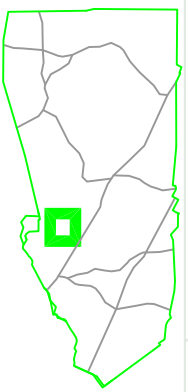

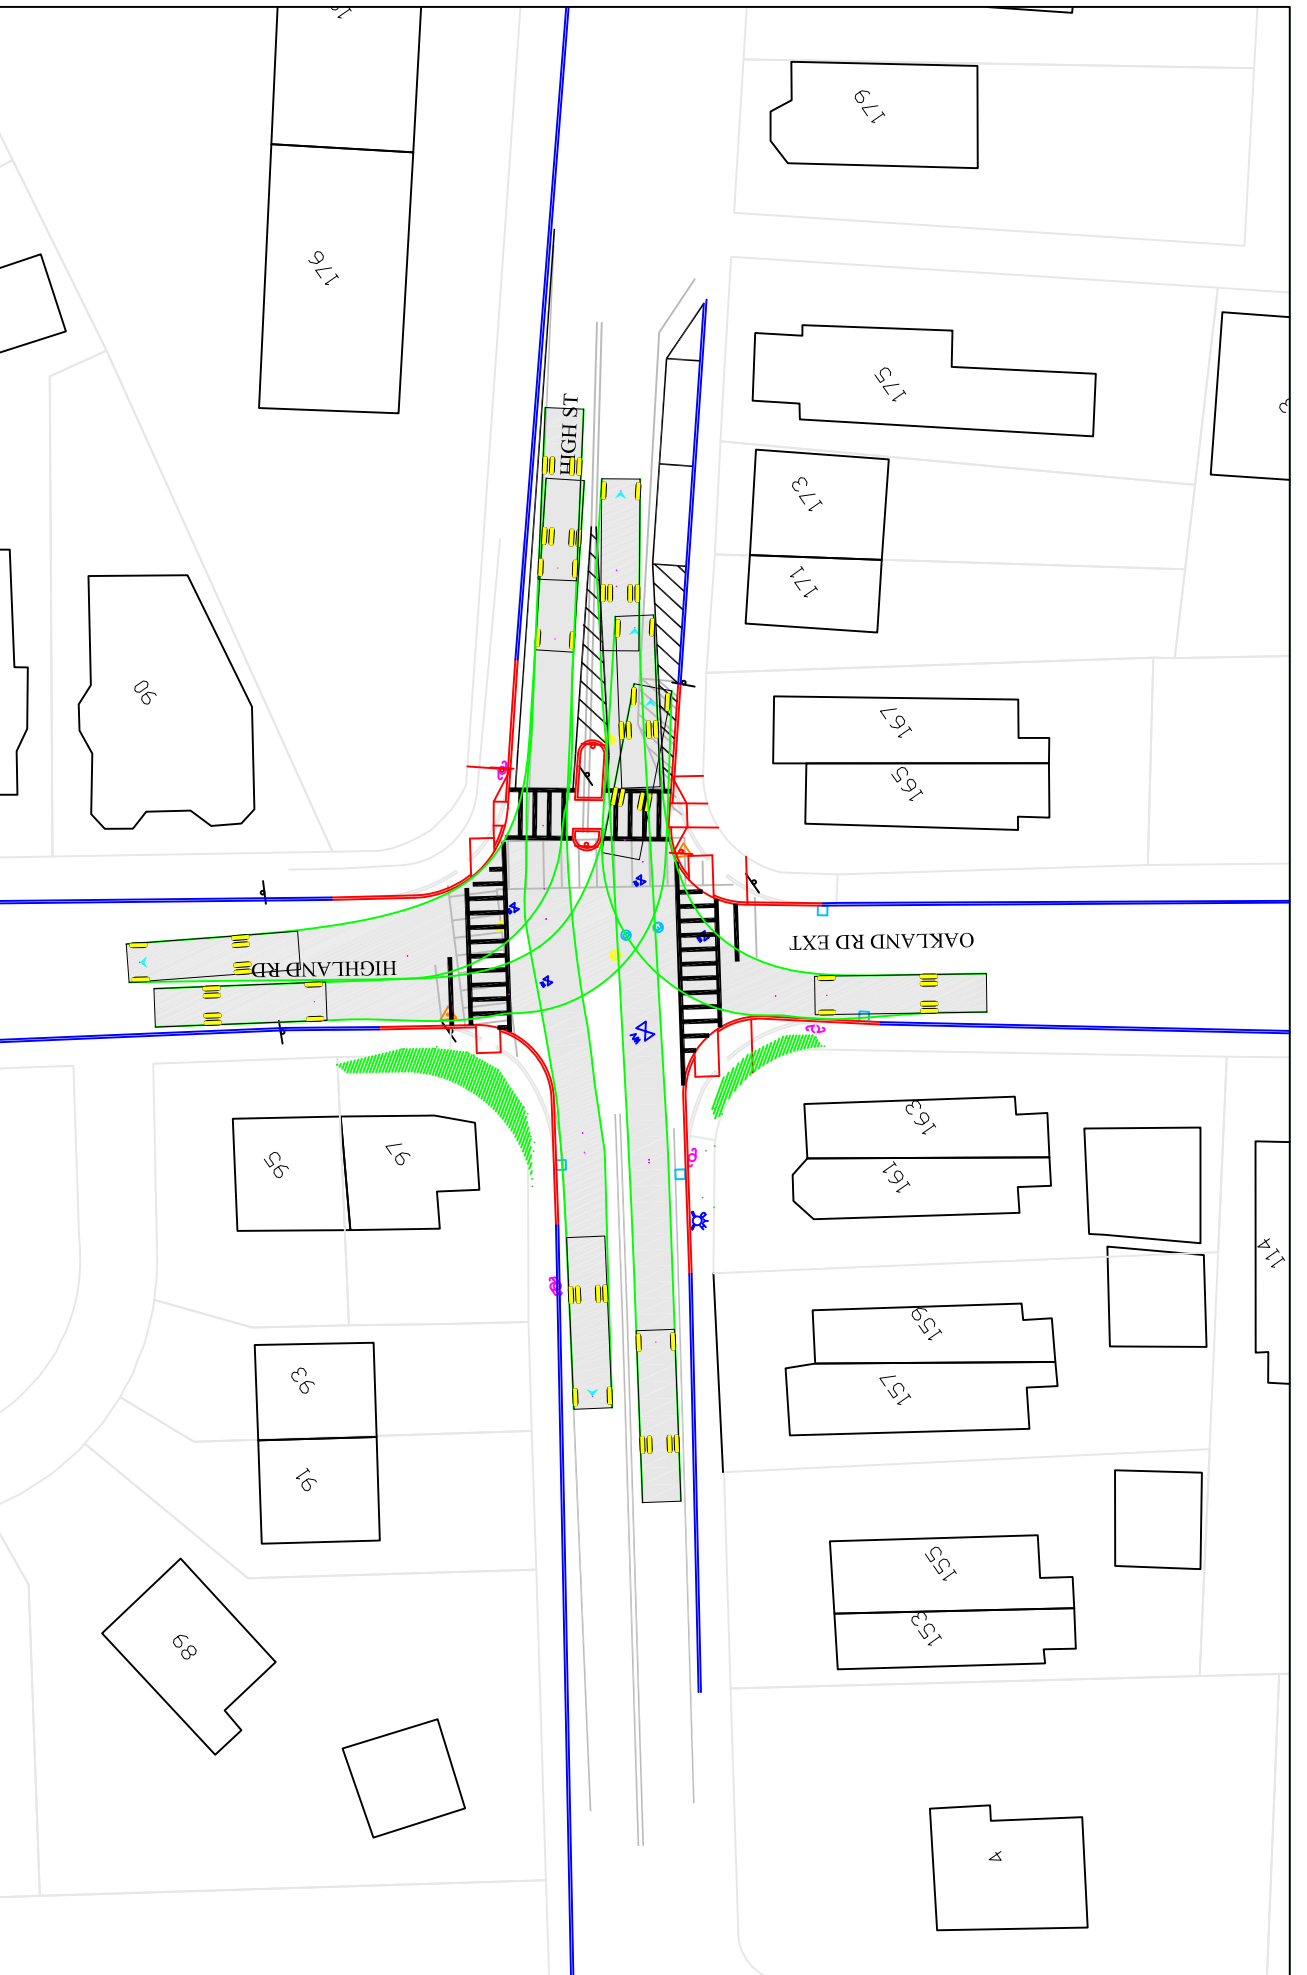

# The Town Of Brookline



Location: High St. @ Highland Rd.  
 Date: 04/28/11  
 Drawn by: KAF  
 Approved by: PMD  
 ALTERNATIVE #2 TURNING RADIUS DIAGRAM

