


Raised Crosswalk  
Location #1

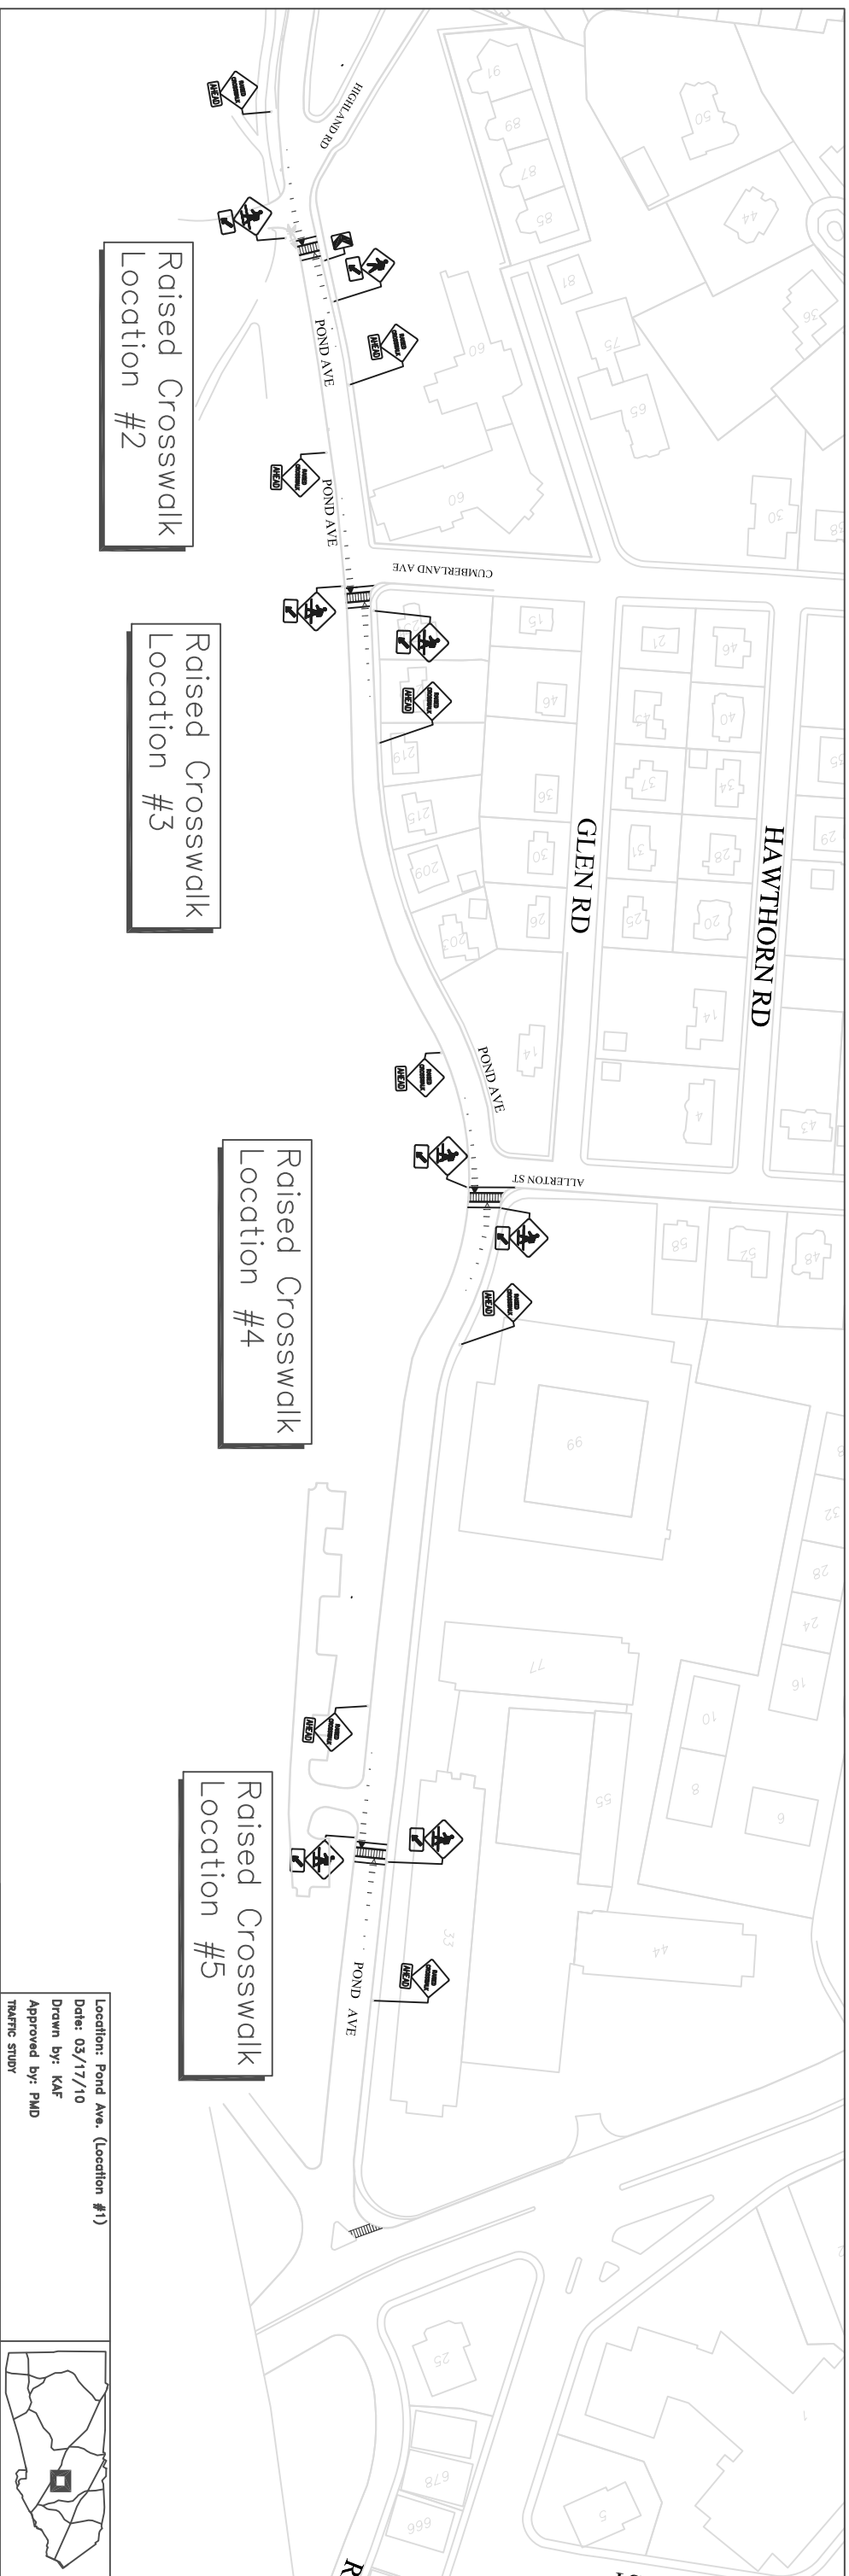

Raised Crosswalk  
Location #2


Raised Crosswalk  
Location #3

Raised Crosswalk  
Location #4


Raised Crosswalk  
Location #5

Location: Pond Ave. (Location #1)  
Date: 03/17/10  
Drawn by: KAF  
Approved by: PMD  
TRAFIC STUDY




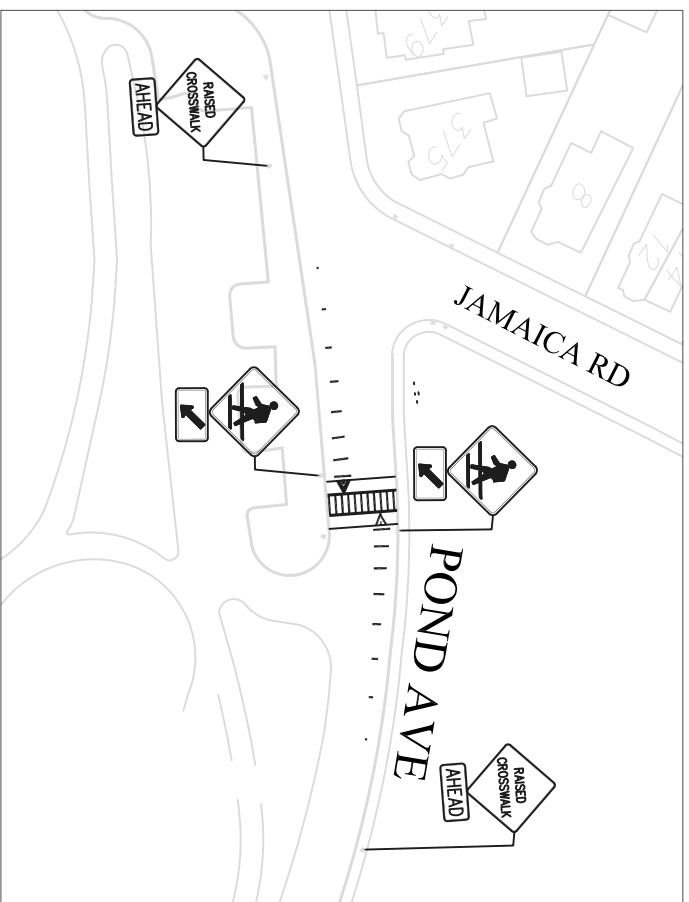


Raised Crosswalk  
Location #1

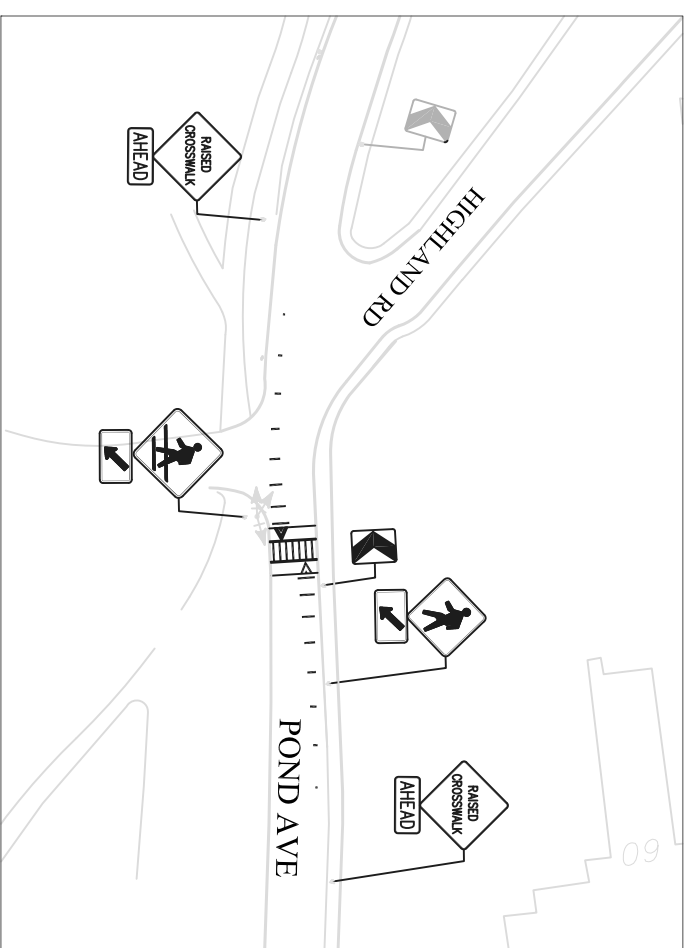


Raised Crosswalk  
Location #2

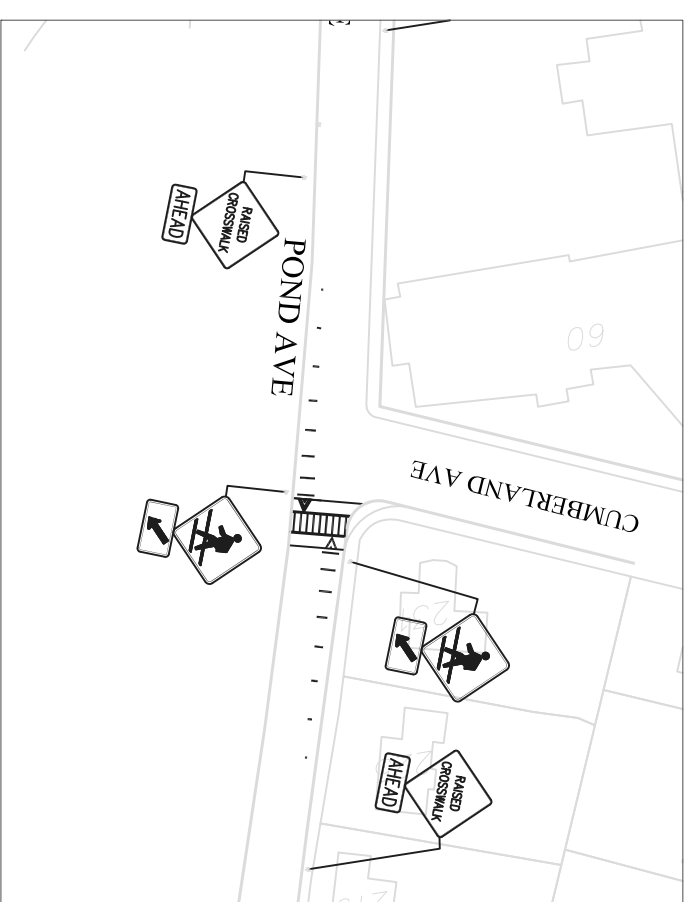

Raised Crosswalk  
Location #3

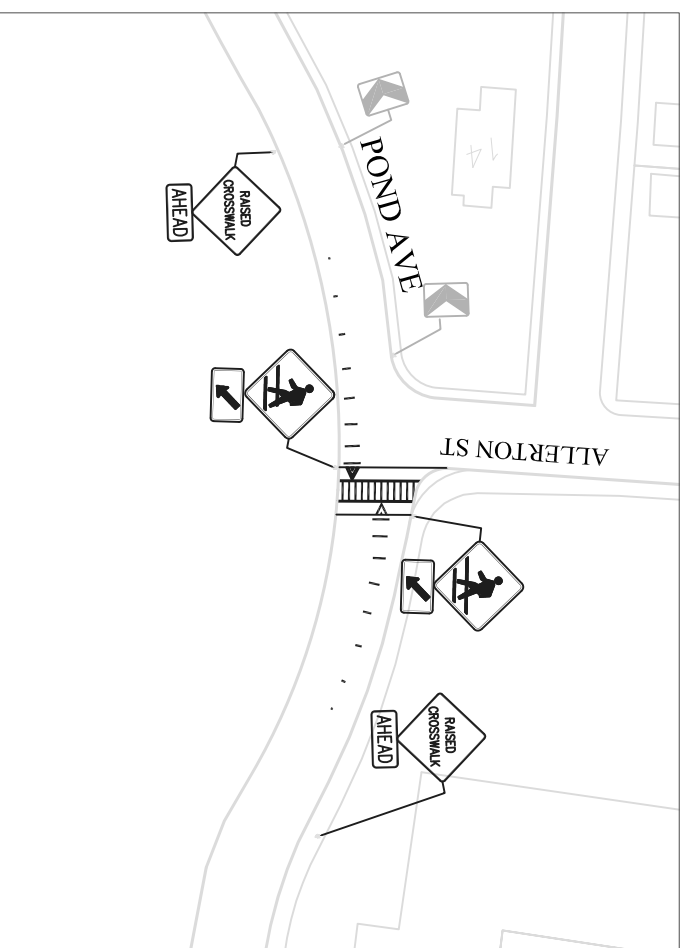


Raised Crosswalk  
Location #4

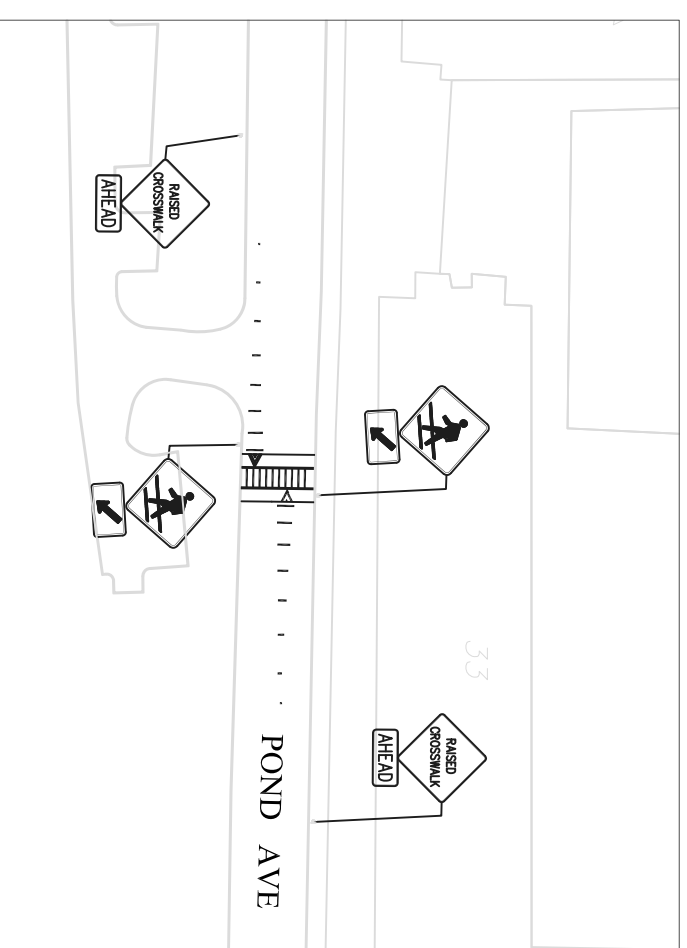


Raised Crosswalk  
Location #5

Location: Pond Ave. (Location #1)  
Date: 03/17/10  
Drawn by: KAF  
Approved by: PMD  
TRAFFIC STUDY



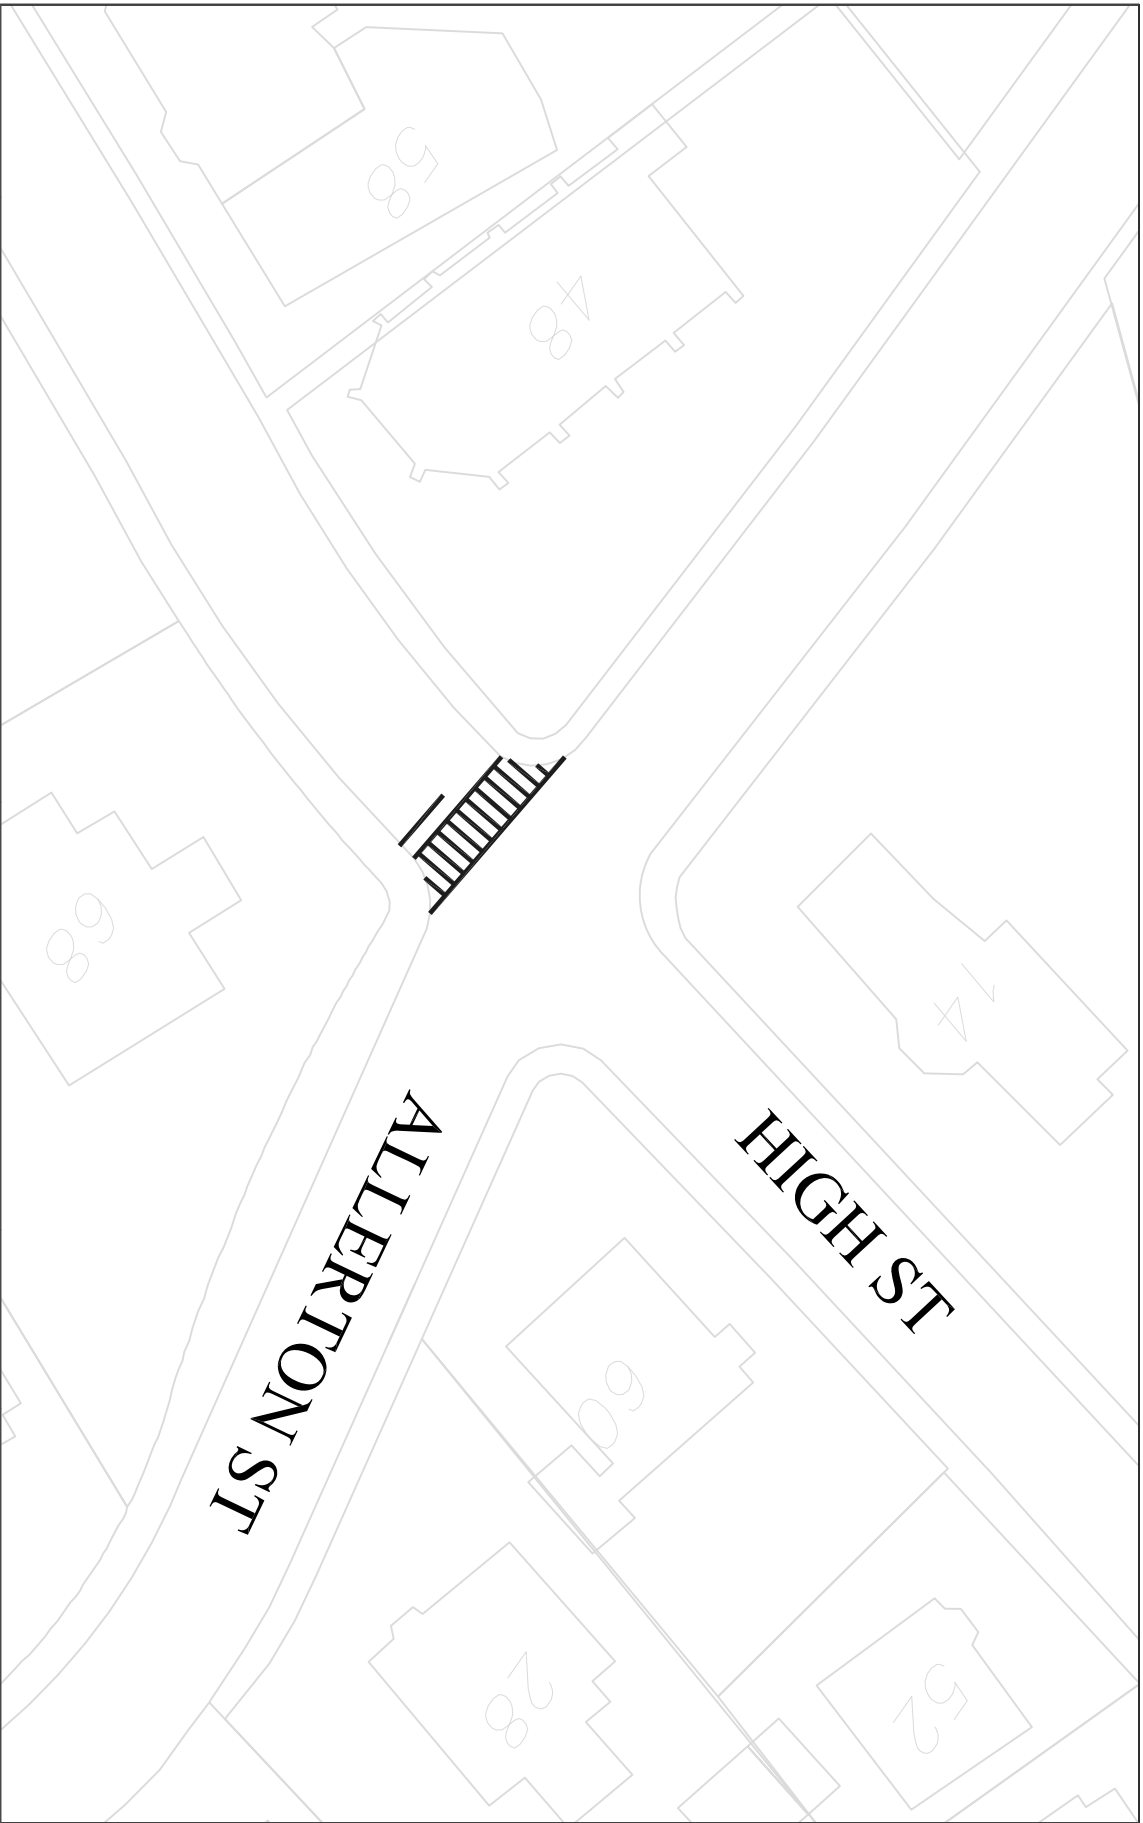

# The Town Of Brookline

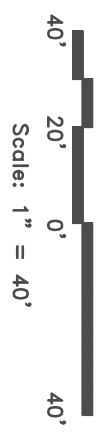

Engineering Associates, Inc. 10/20/10

Location: Pond Ave. (Location #1)  
Date: 03/17/10

Drawn by: KAF

Approved by: PMD  
TRAFFIC STUDY

