



DRAFT SAFETY IMPROVEMENTS TO POND AVENUE (LOCATION #4)

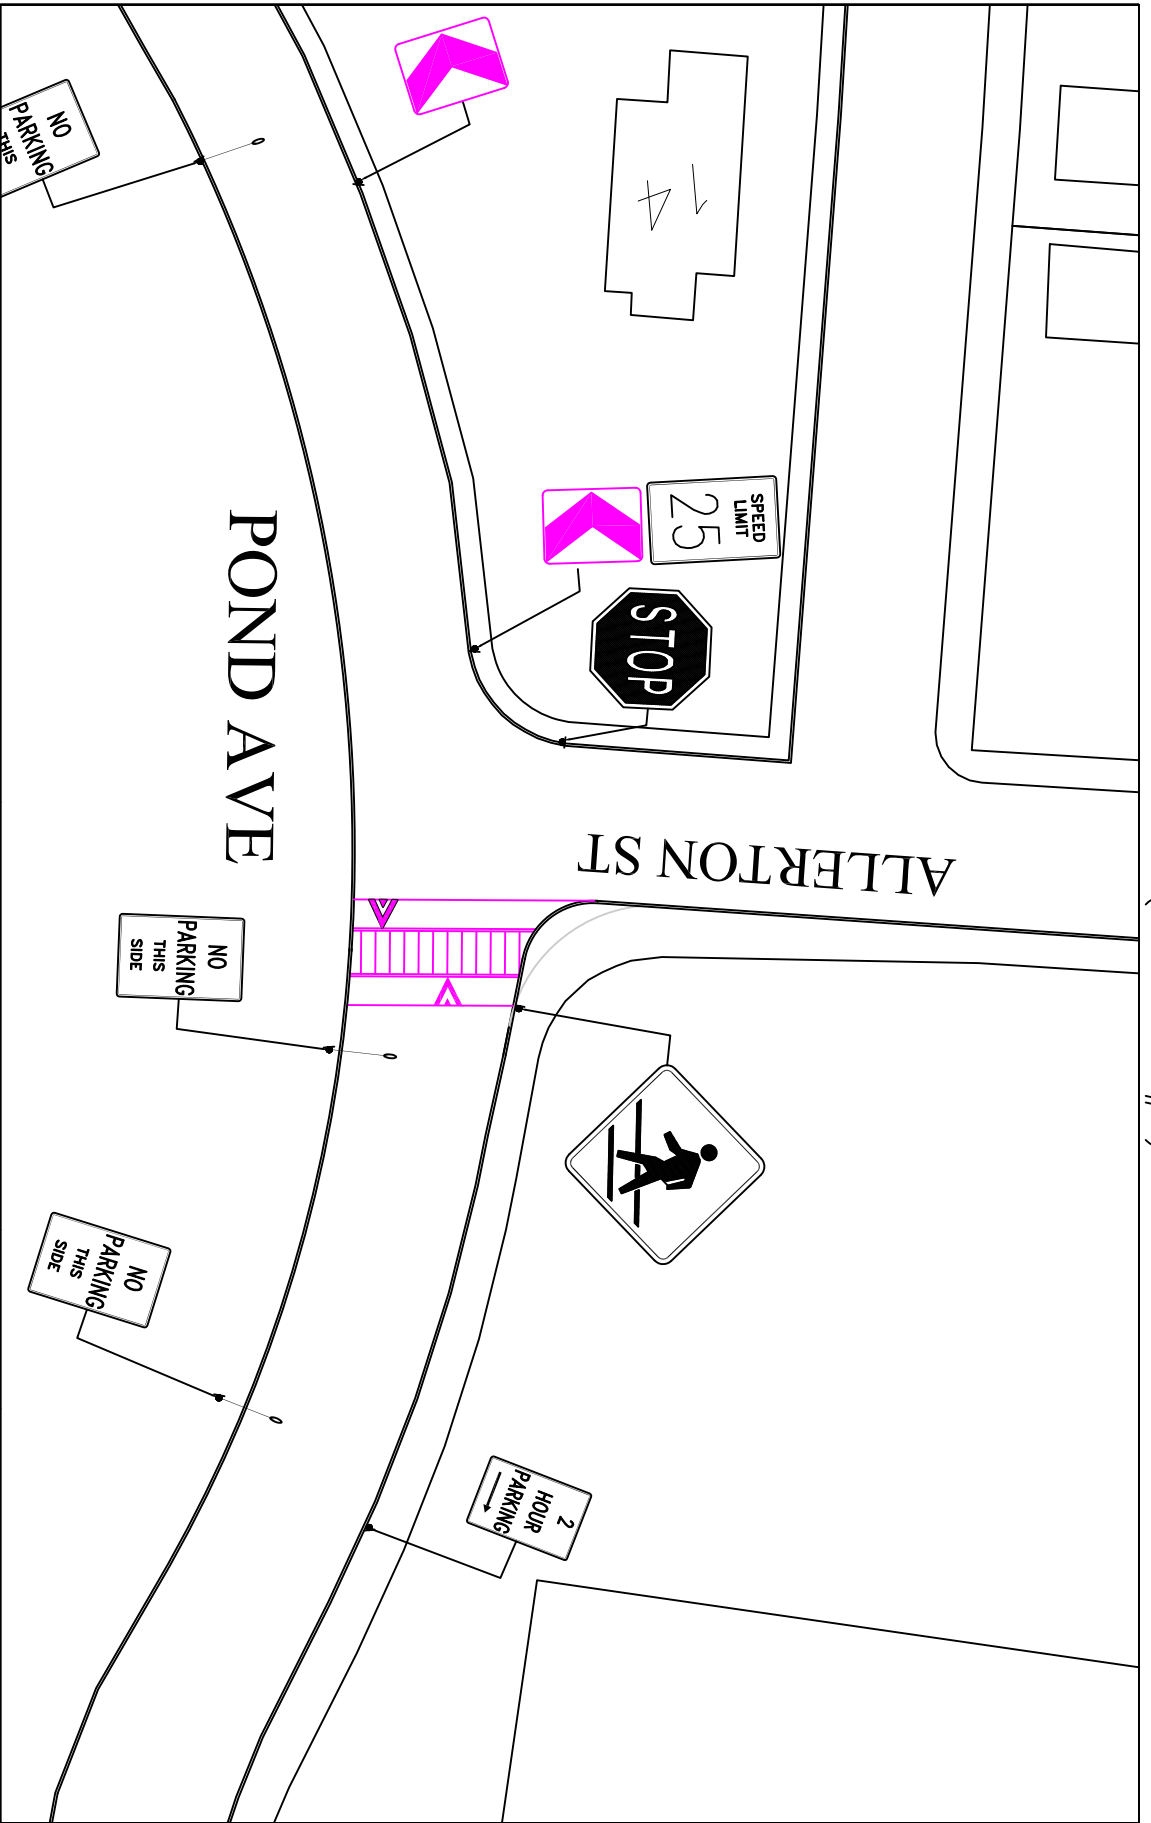

The Town Of Brookline

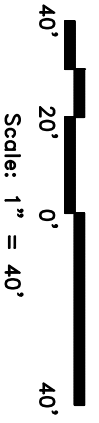

Location: Pond Ave. (Location #4)
Date: 03/17/10
Drawn by: KAF
Approved by: PMD
TRAFFIC STUDY

