



DRAFT SAFETY IMPROVEMENTS TO POND AVENUE (LOCATION #5)

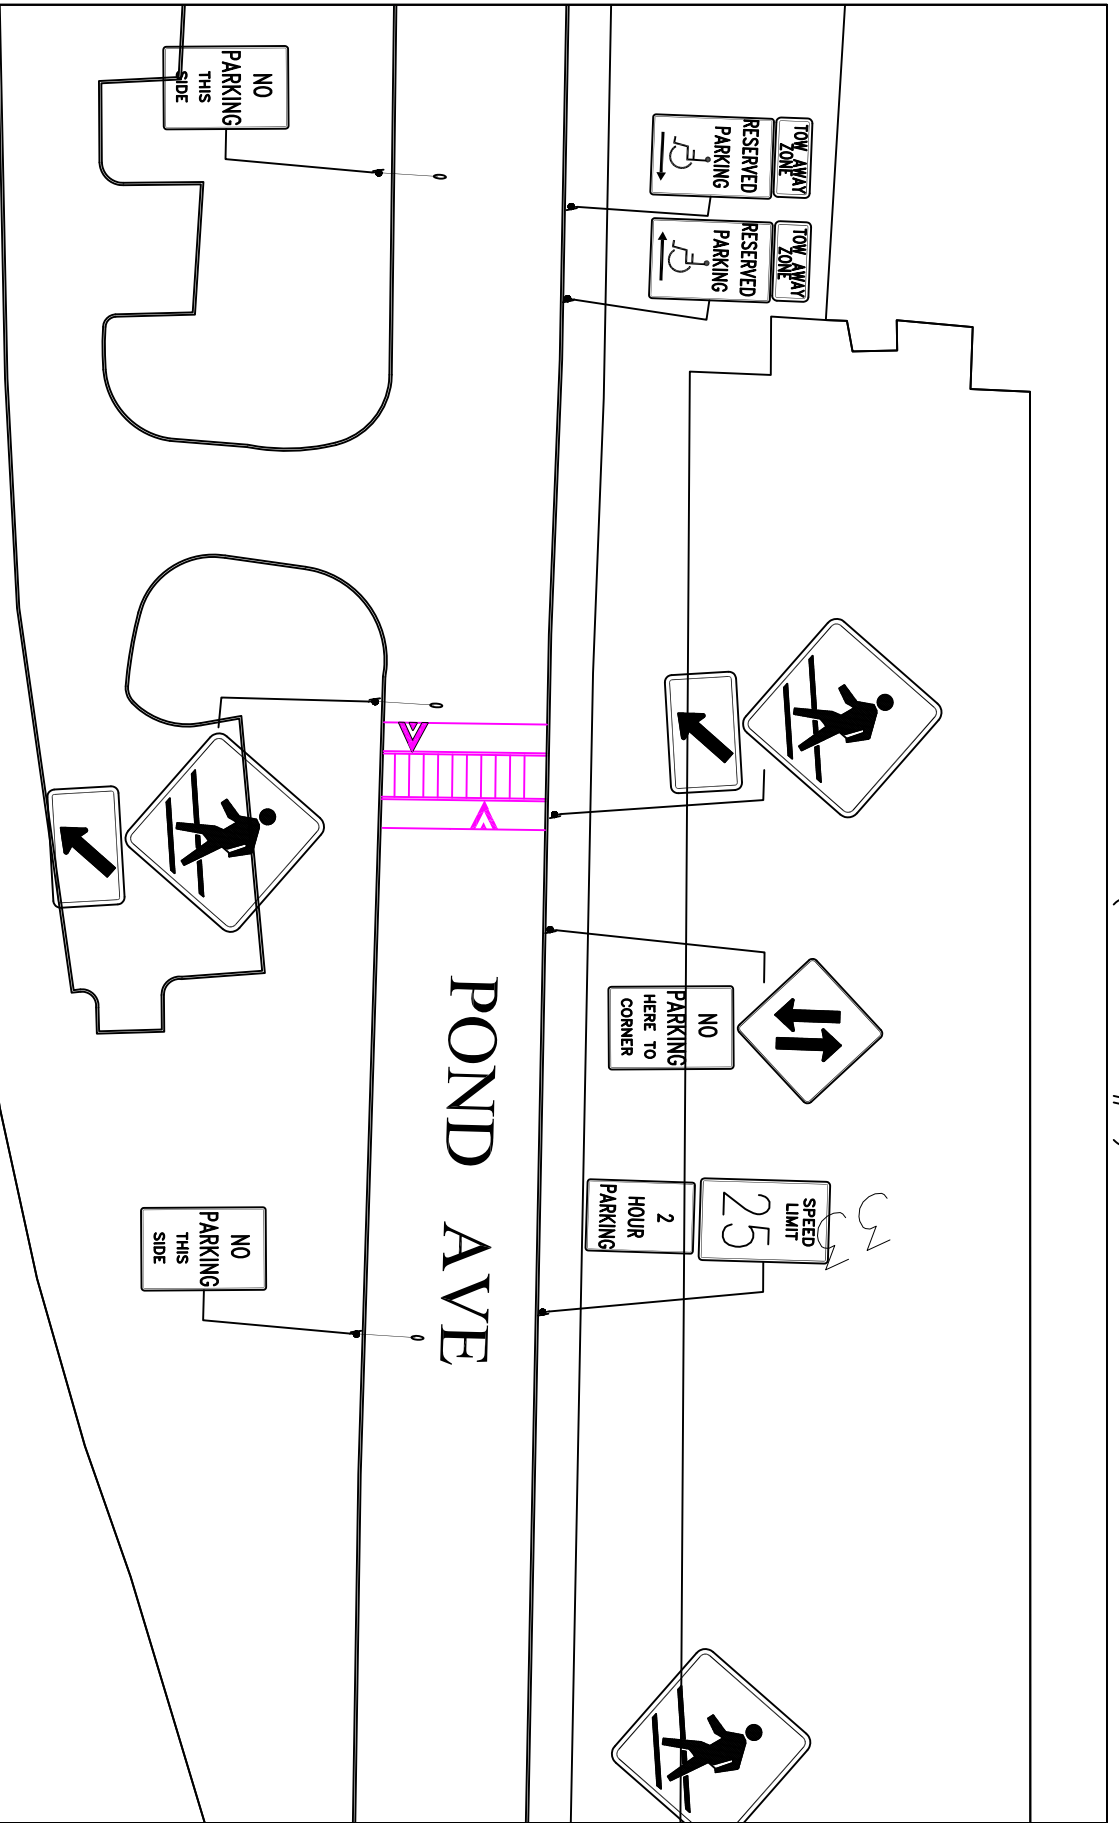

The Town Of Brookline

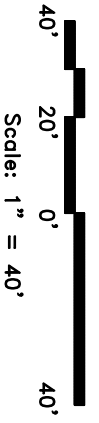

Location: Pond Ave. (Location #5)

Date: 03/17/10

Drawn by: KAF

Approved by: PMD

TRAFFIC STUDY

North

