


Raised Crosswalk  
Location #1

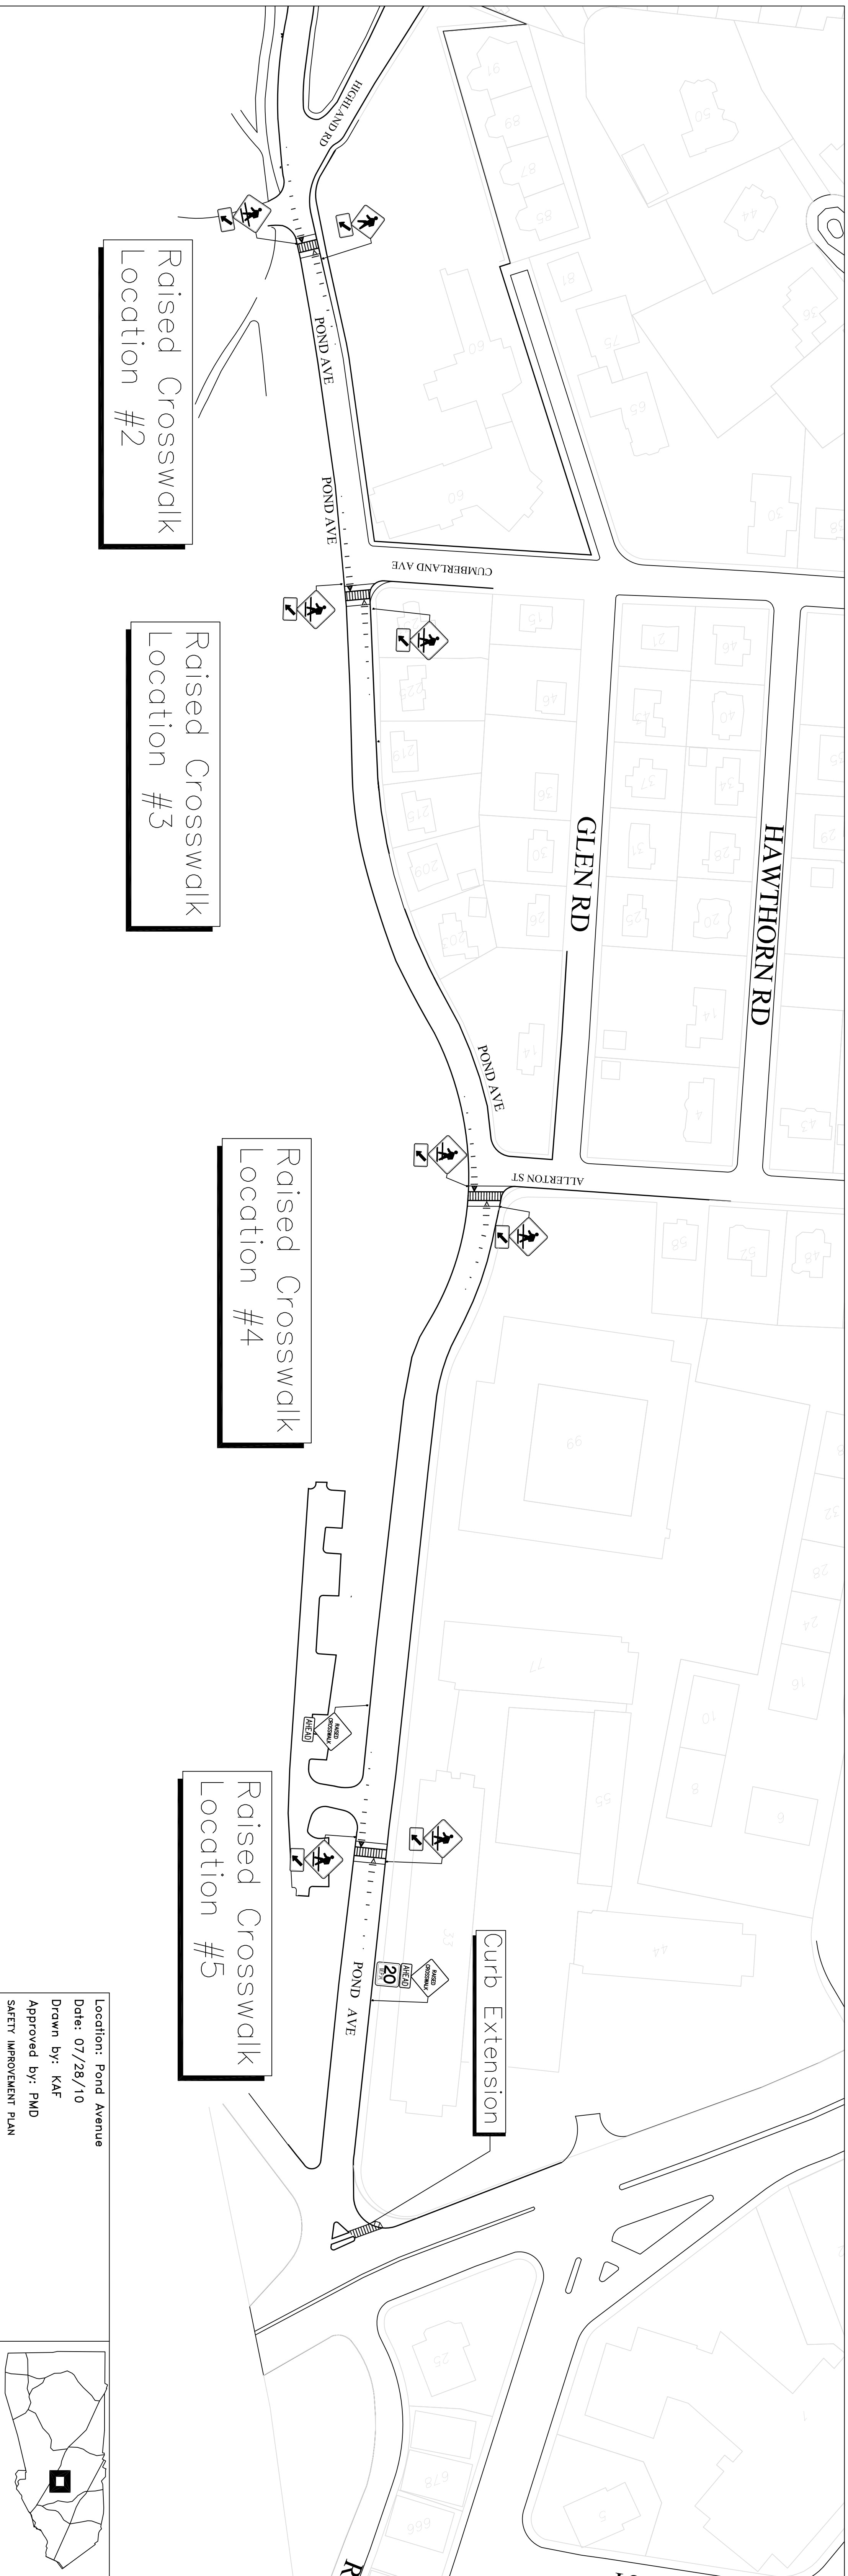

Raised Crosswalk  
Location #2


Raised Crosswalk  
Location #3




Raised Crosswalk  
Location #4

Raised Crosswalk  
Location #5

Curb Extension

Location: Pond Avenue  
Date: 07/28/10  
Drawn by: KAF  
Approved by: PMD  
SAFETY IMPROVEMENT PLAN

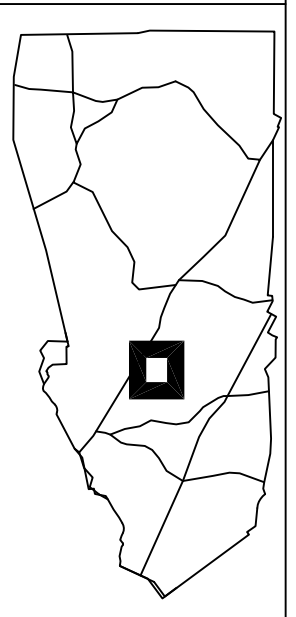

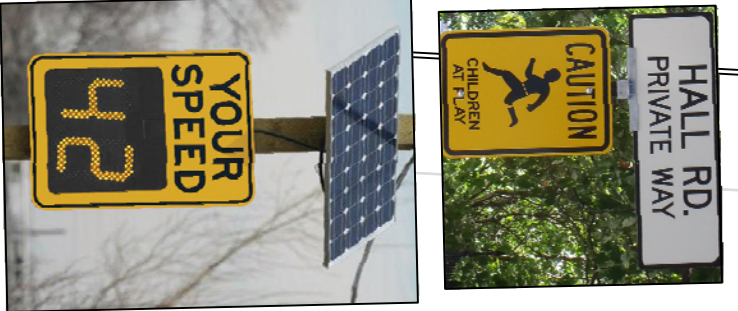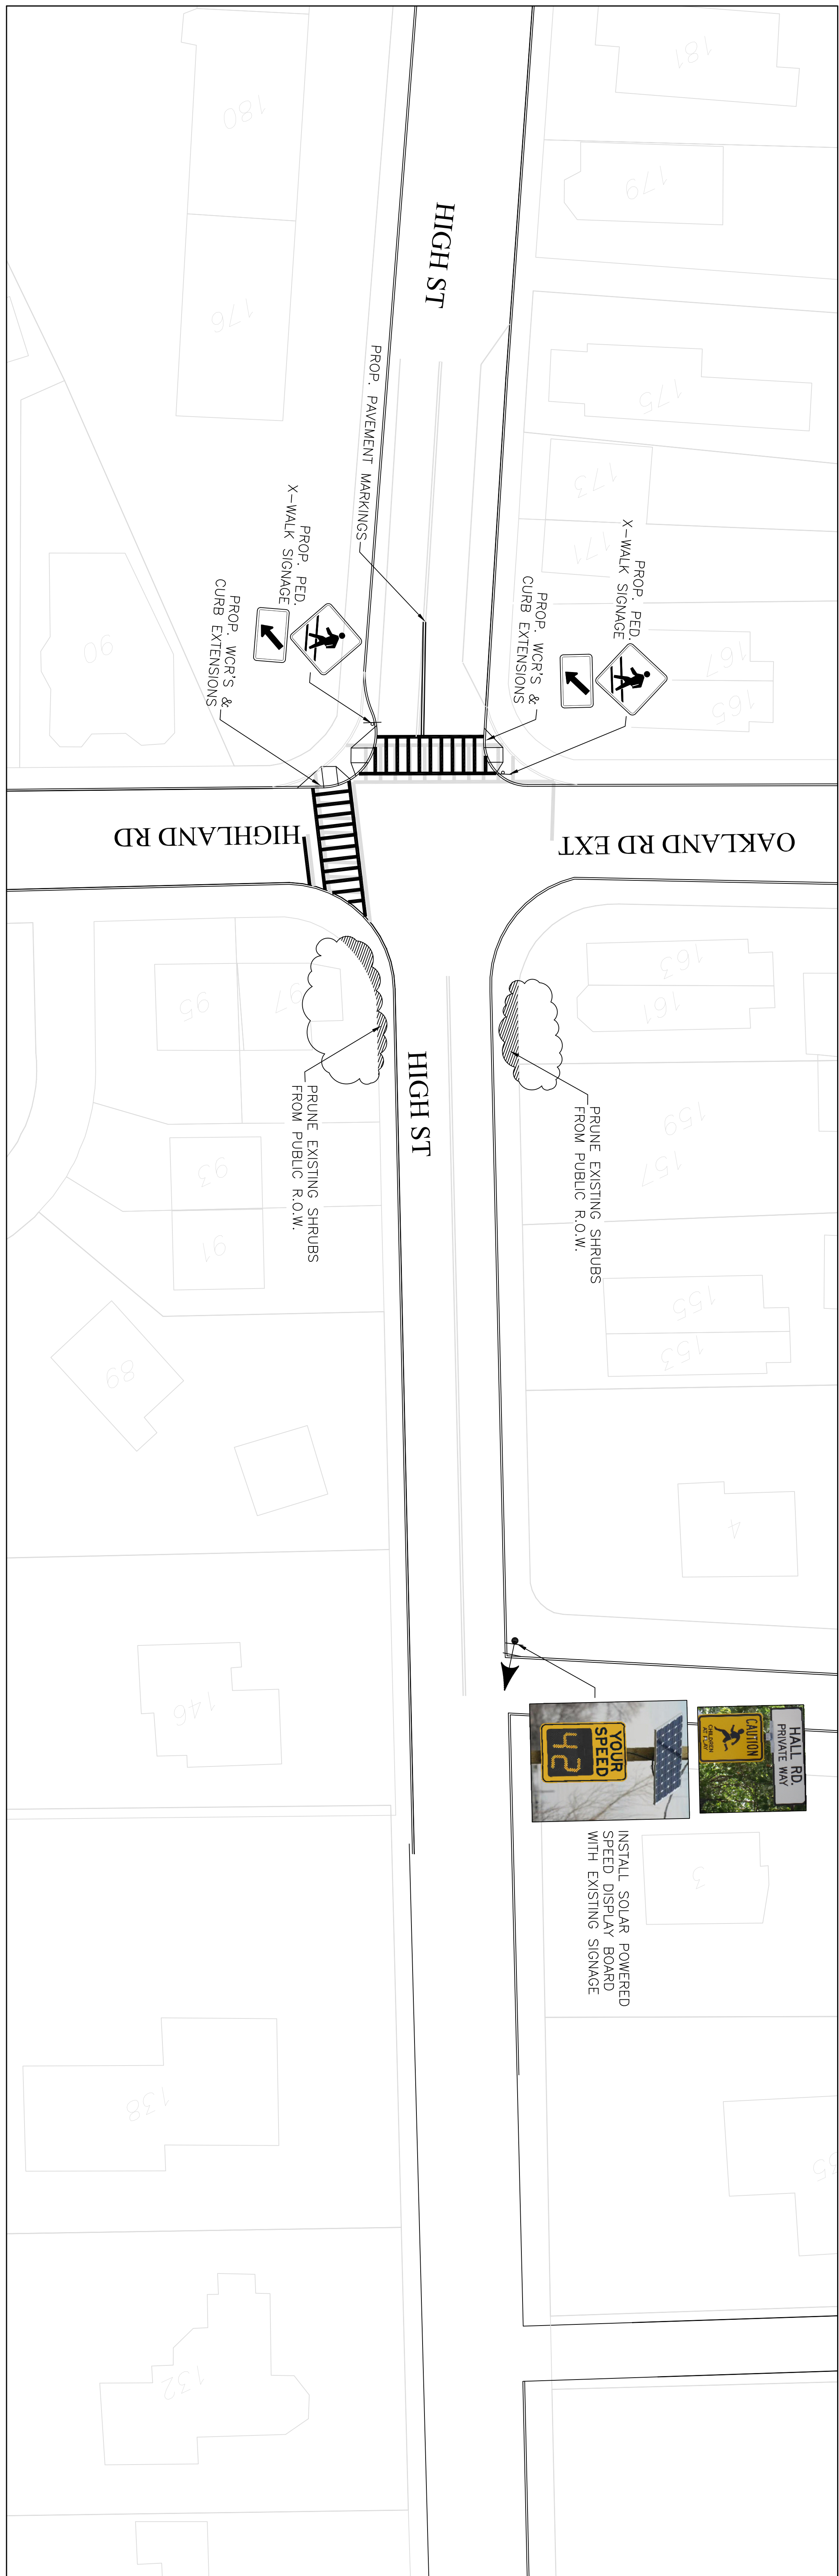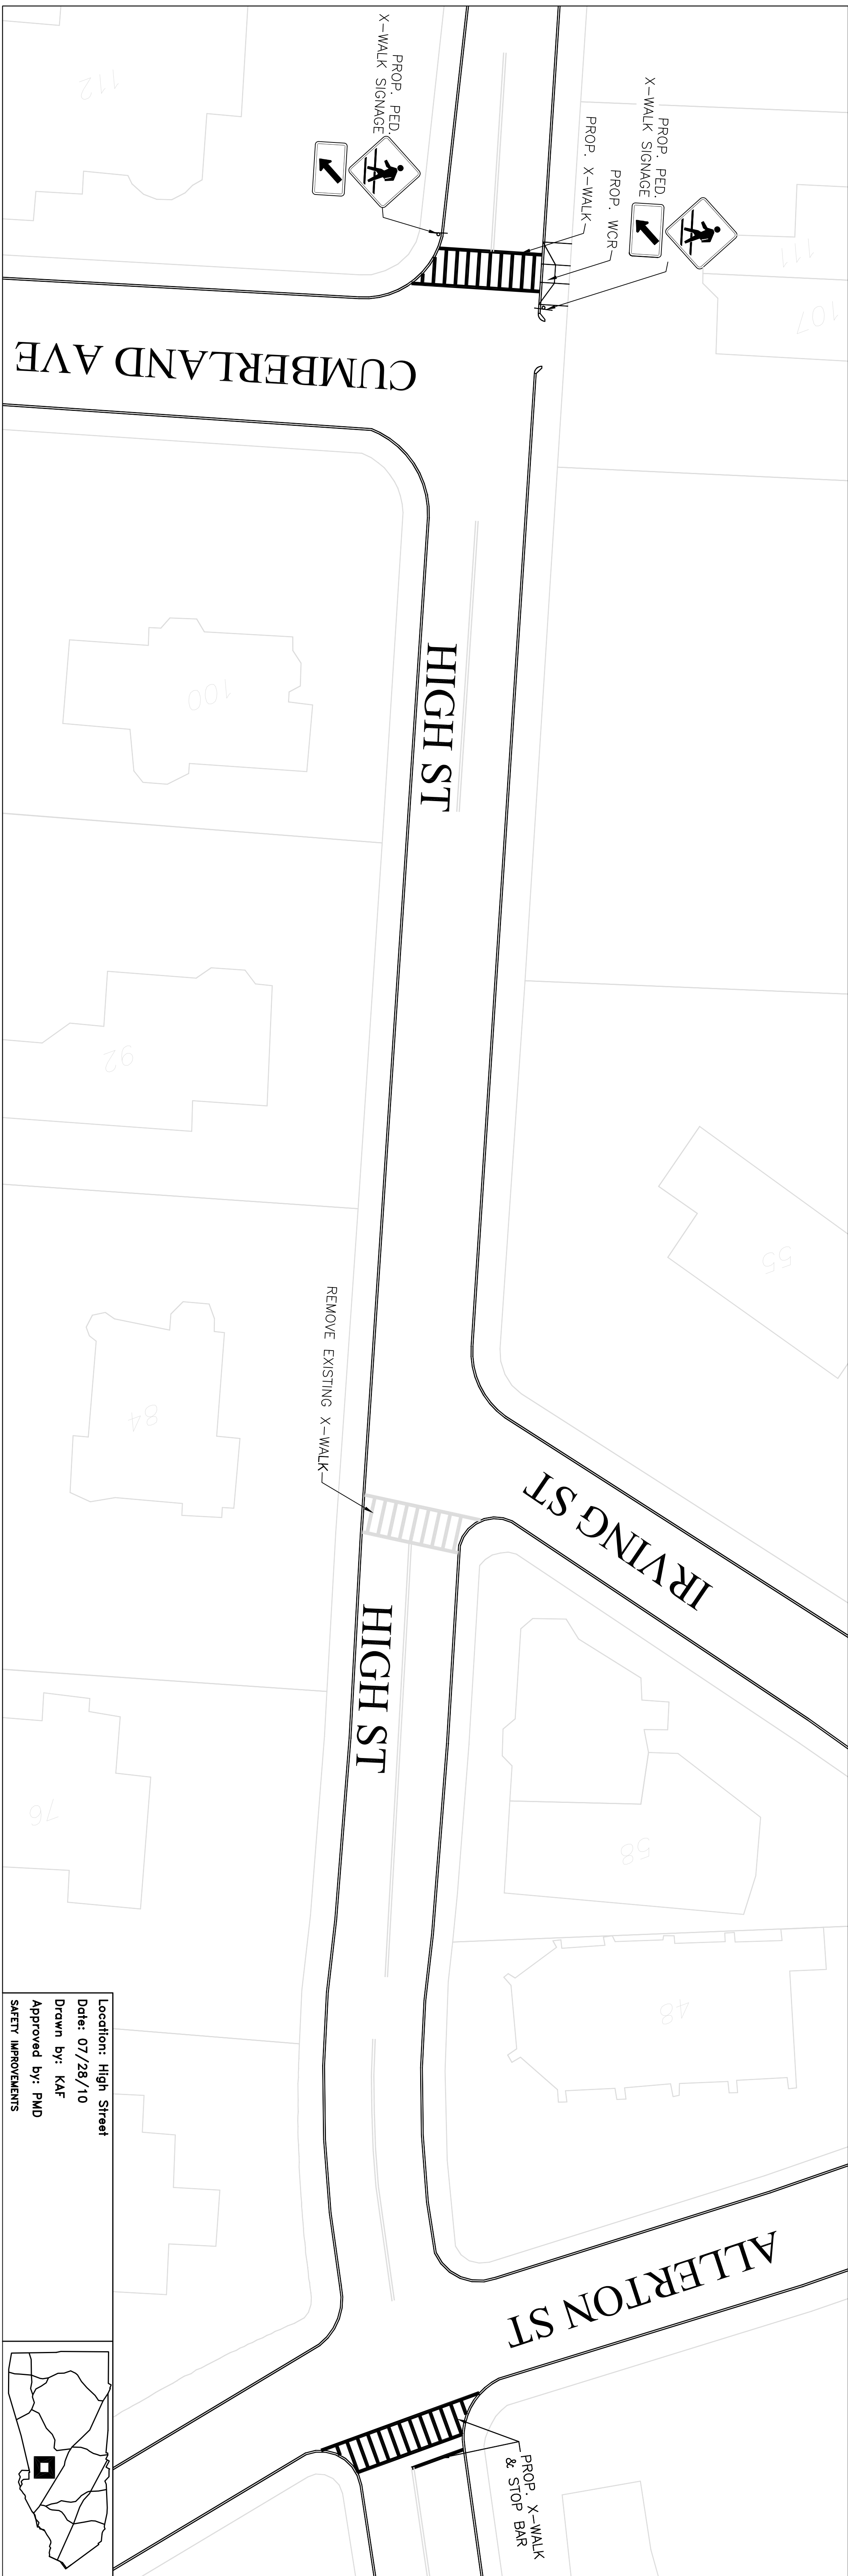

INSTALL SOLAR POWERED  
 SPEED DISPLAY BOARD  
 WITH EXISTING SIGNAGE

Location: High Street  
 Date: 07/28/10  
 Drawn by: KAF  
 Approved by: PMD  
 SAFETY IMPROVEMENTS

