




Walnut Street Traffic Control and Parking Signs

- Remove sign
- New sign
- RCW Raised Crosswalk
- Utility pole




Walnut Street Traffic Control and Parking Signs

- Remove sign
- New sign
- RCW Raised Crosswalk
- Utility pole

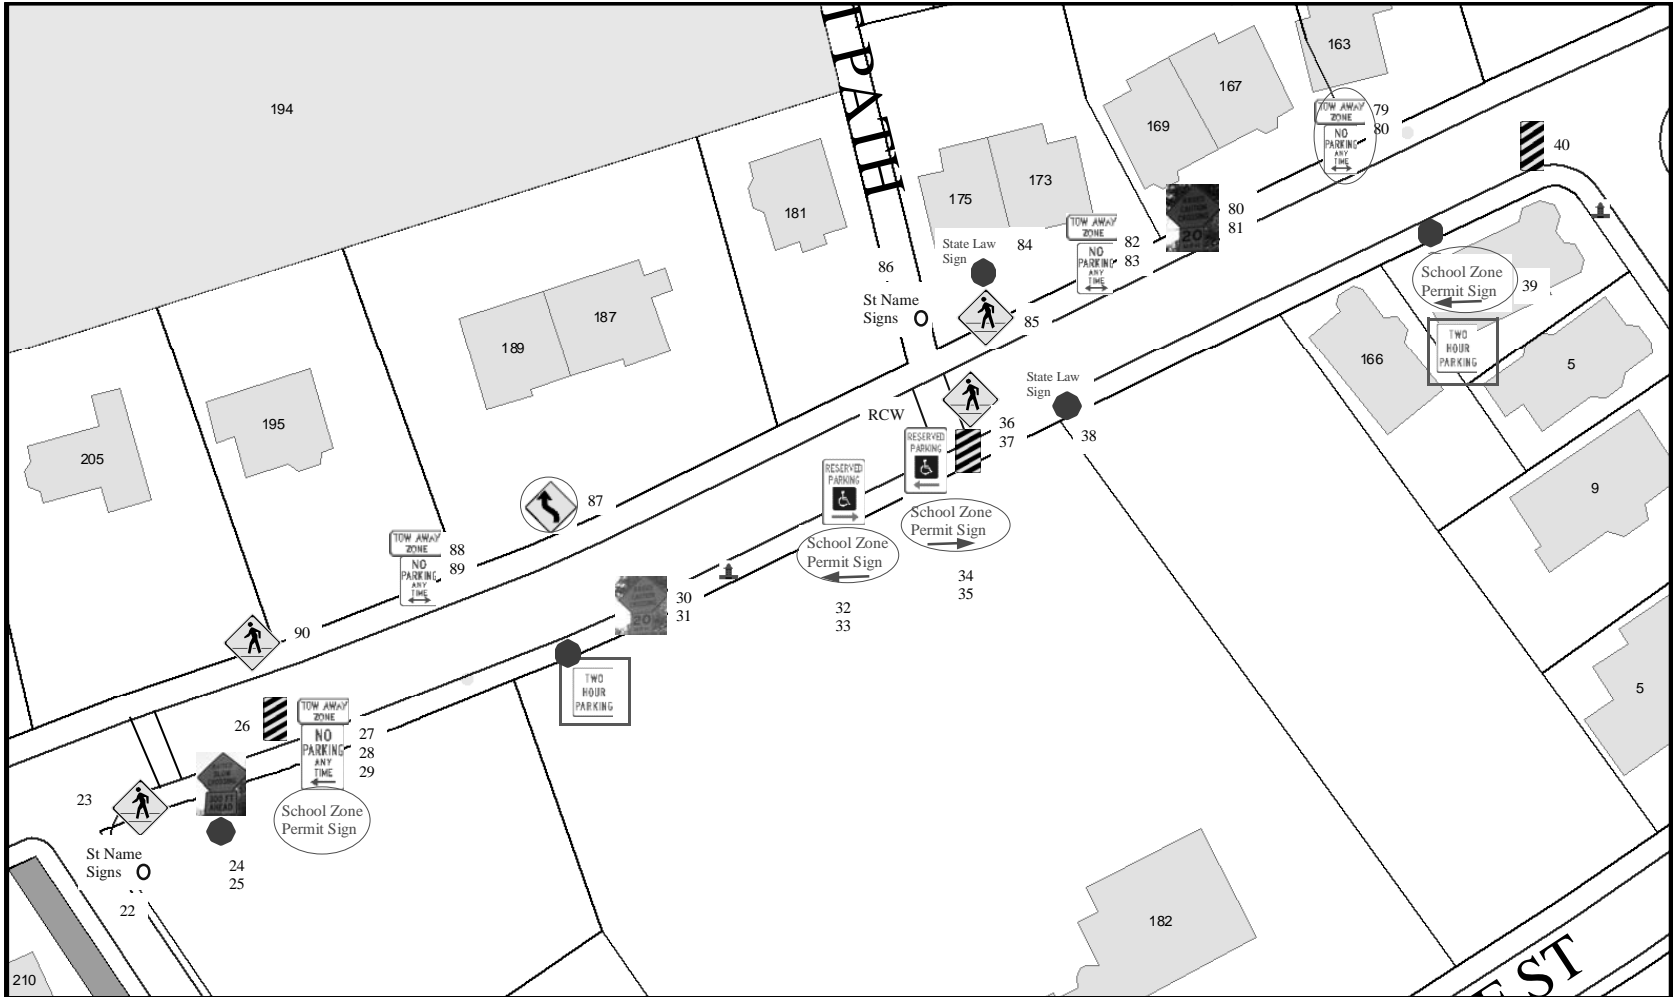


Walnut Street Traffic Control and Parking Signs

- Remove sign
- New sign
- RCW Raised Crosswalk
- Utility pole

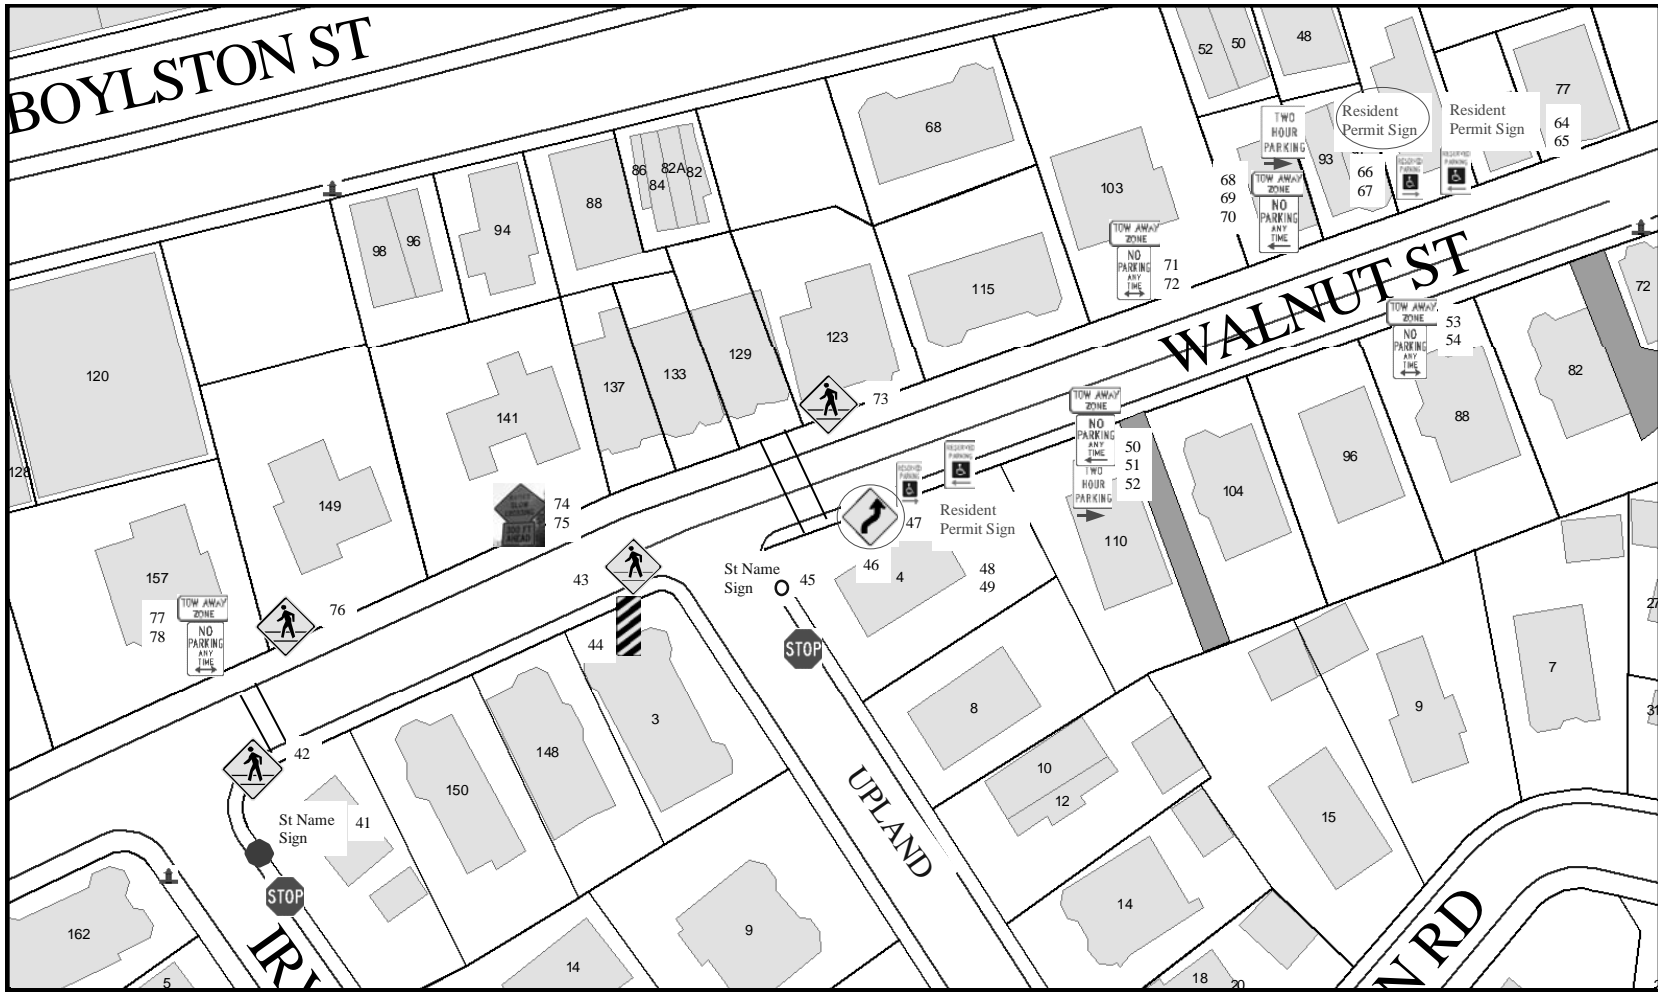

Walnut Street Traffic Control and Parking Signs

- Remove sign
- New sign
- ▨ Raised Crosswalk
- Utility pole

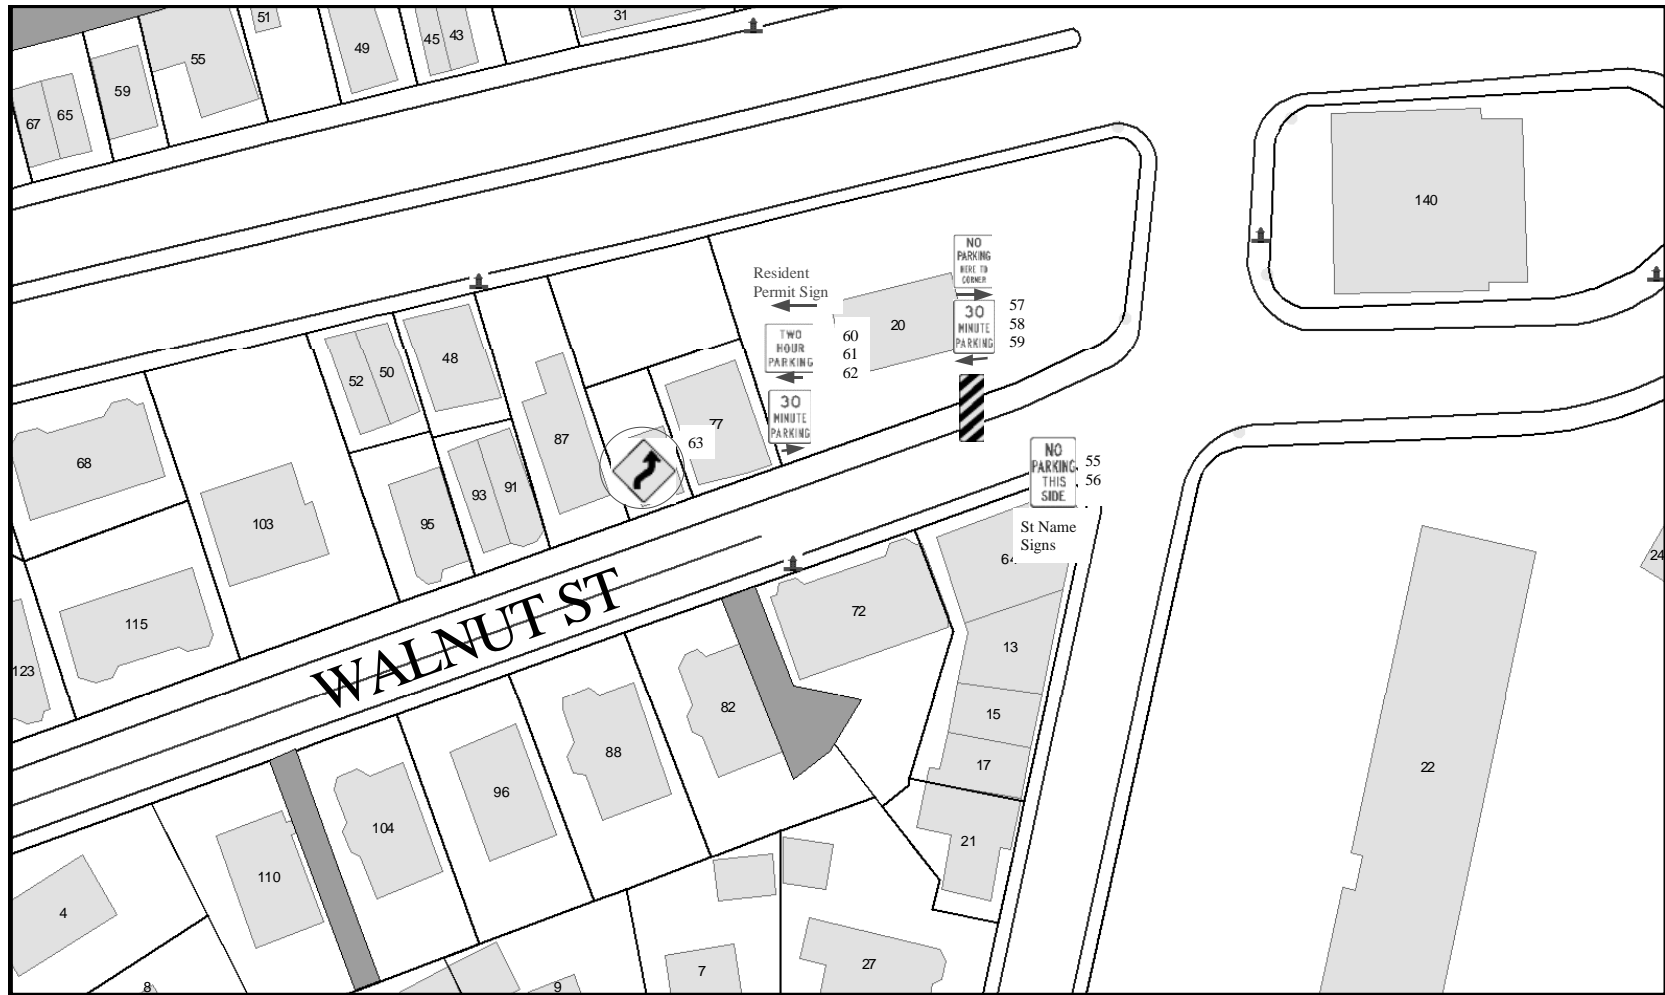

Walnut Street Traffic Control and Parking Signs

- Remove sign
- New sign
- RCW Raised Crosswalk
- Utility pole